


SECTION (SIDE MOUNT)

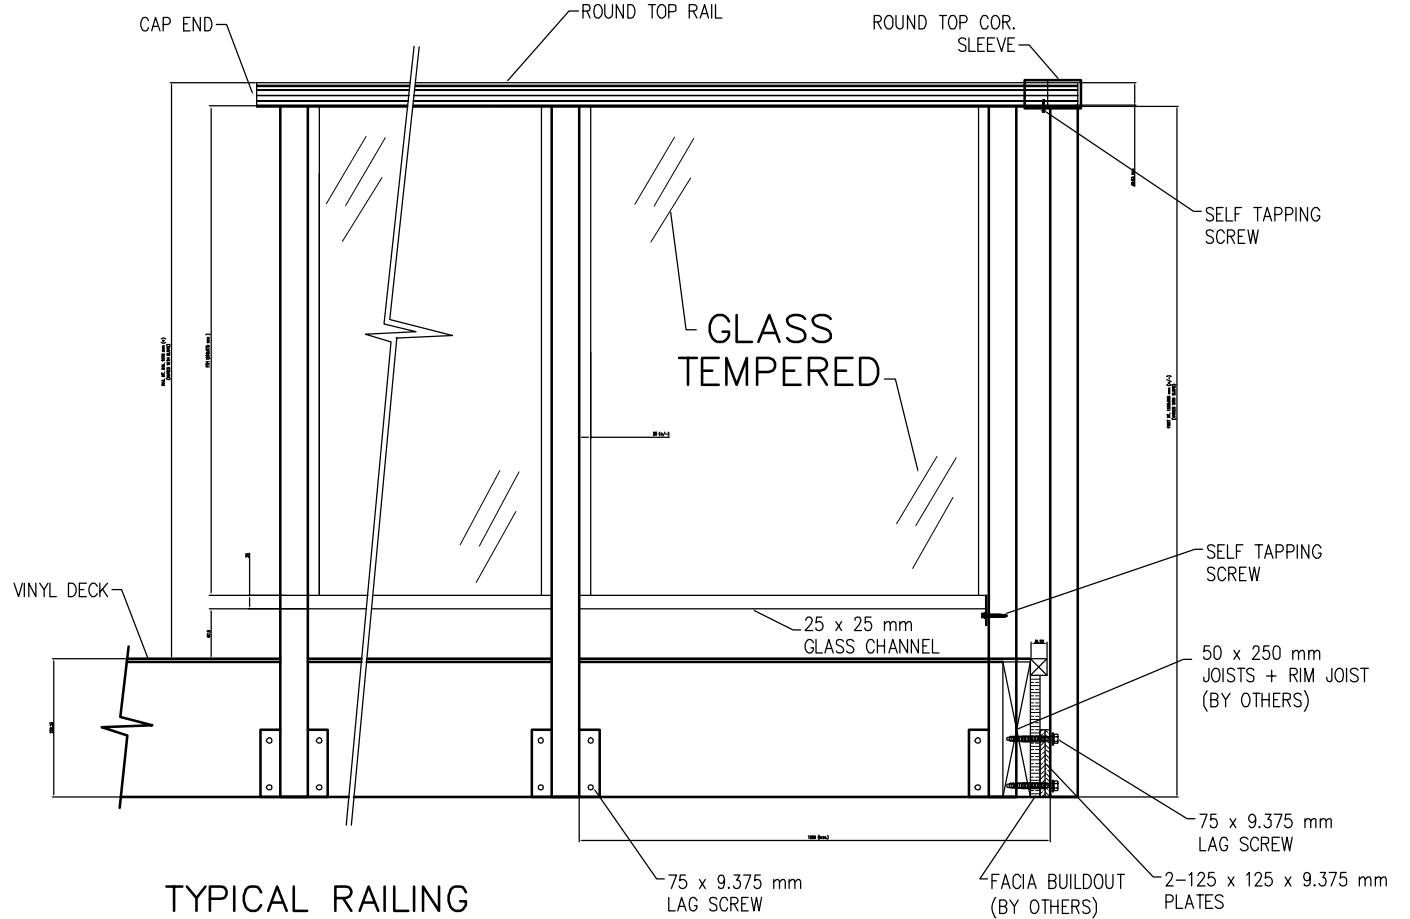

TYPICAL RAILING ELEVATION (SIDE MOUNT)

precisionaluminum

Ph. 250-832-1161 5121 46 Ave. SE
 Fax. 250-832-1136 Salmon Arm, BC V1E 1X2

THE INFORMATION CONTAINED IN THIS DRAWING IS THE SOLE PROPERTY OF PRECISION ALUMINUM. ANY REPRODUCTION IN PART OR AS A WHOLE WITHOUT THE WRITTEN PERMISSION OF PRECISION ALUMINUM IS PROHIBITED